


KENSINGTON AVENUE (1500 SOUTH)

STATE STREET

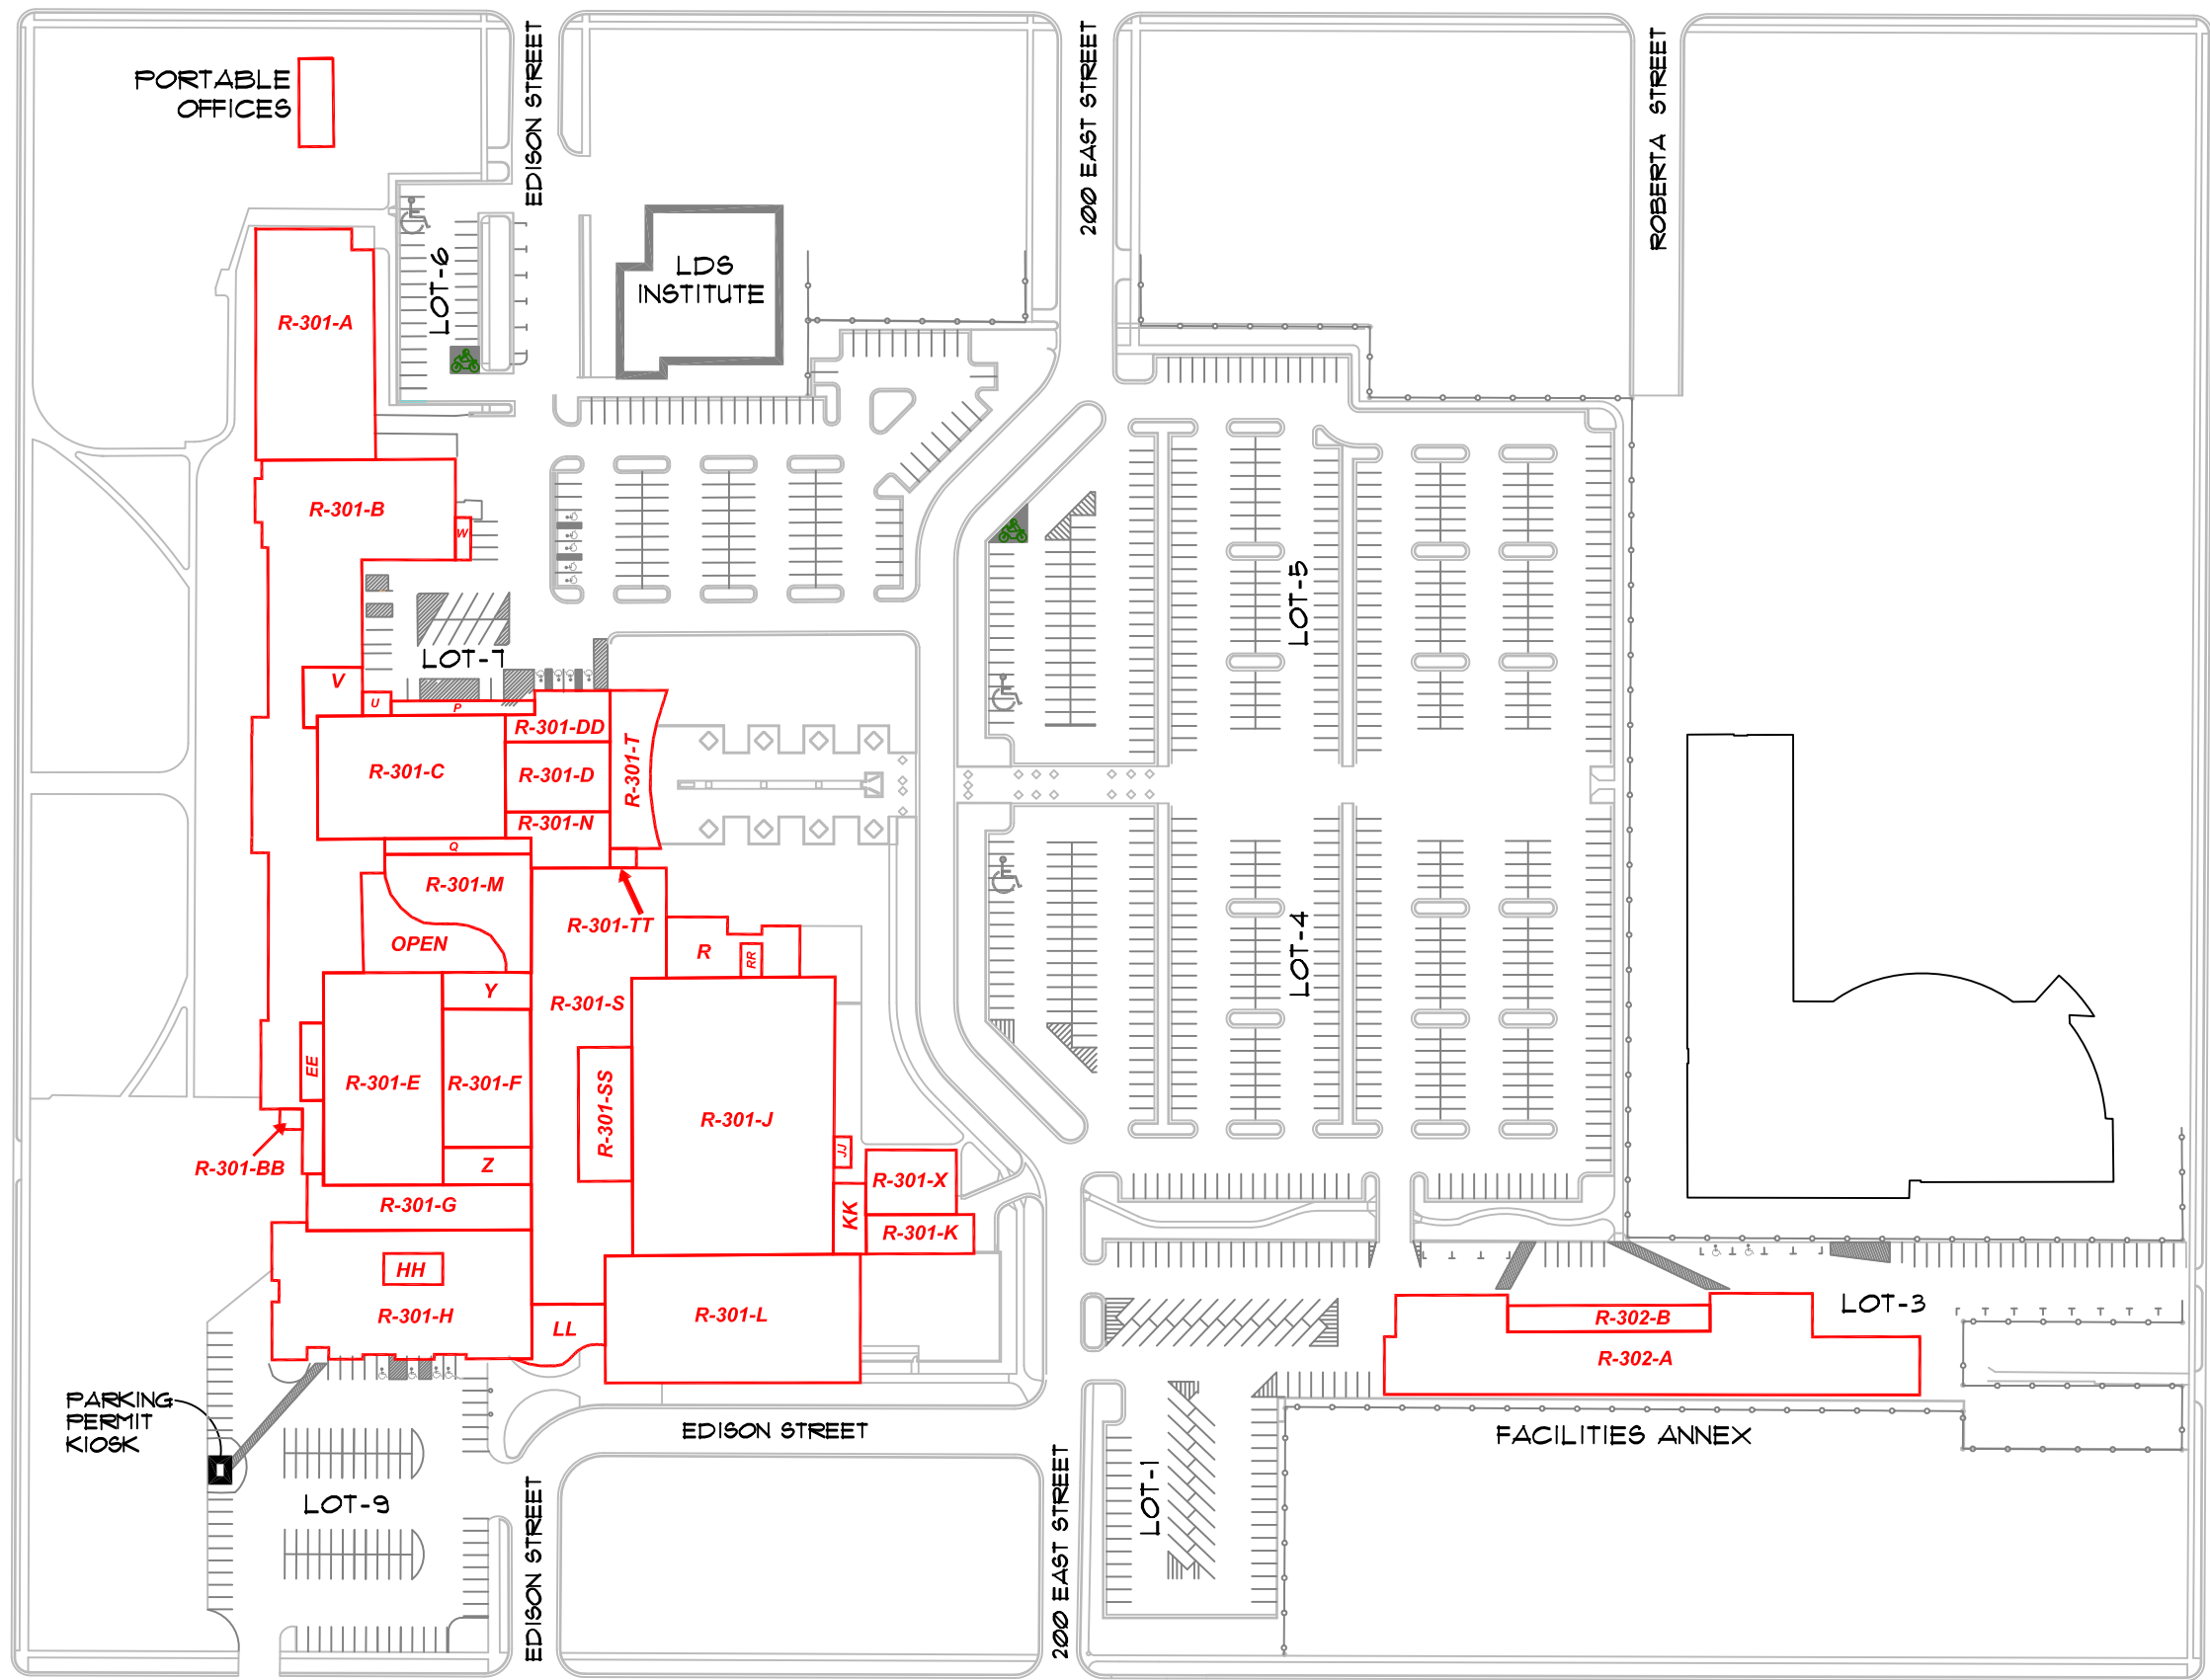

1700 SOUTH STREET

SOUTH CITY CAMPUS
ROOF OUTLINES

